


INTERIOR ELEVATION
SCALE: NTS

SECTION VIEW
SCALE: NTS

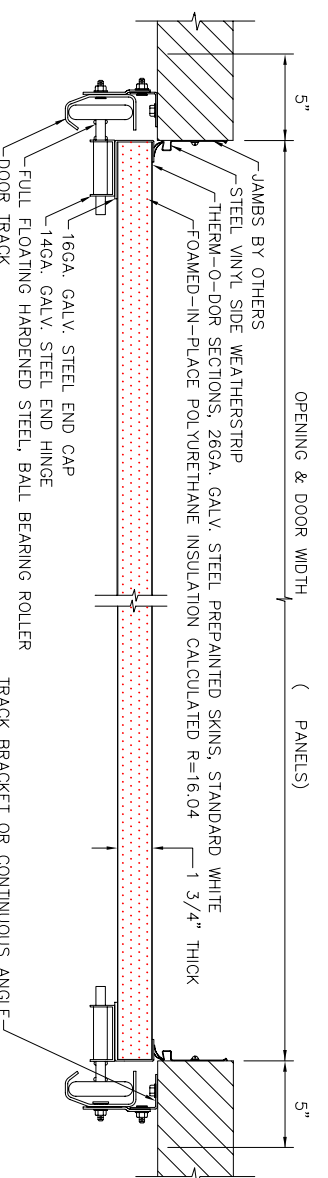

TD134 SECTION VIEW
SCALE: NTS

THERM-O-DOR TD134SL	
OPENING SIZE	
DOOR SIZE	
QUANTITY	
DOOR NO.	
STEEL SECTION	THERM-O-DOR TD134
EXTERIOR SKIN	26GA. GALVANIZED STEEL
INTERIOR SKIN	26GA. GALVANIZED STEEL
INSULATION	FOAMED-IN-PLACE POLYURETHANE
TORSION SPRING	
DOOR TRACK	
PUSHER SPRINGS	
TRACK GUARDS	
SIDE LOCK	
MOUNTING	STEEL OR WOOD JAMBS
LIFT HANDLE	
END HINGE	
EXHAUST PORT	
NO. OF PANELS	
NO. OF SECTIONS	
TRACK SYSTEM	STANDARD LIFT
THERMAL WINDOW	
PRIMER PAINT	PREFINISHED STANDARD WHITE
OPERATOR	
OPERATOR	
REVERSING BAR	

- NOTE:**
- DIMENSIONS SHOWN ARE MINIMUM REQUIRED FOR THE PRODUCT INSTALLATION. PLEASE VERIFY PRIOR TO APPROVAL.
 - DOORS ARE SUPPLIED BY STEEL-GRAFT DOOR PRODUCTS LTD.
 - DOORS ARE INSTALLED BY OTHERS.
 - JAMBS AND JAMB EXTENSIONS ARE SUPPLIED AND INSTALLED BY OTHERS.
 - MANUFACTURER RESERVES THE RIGHT TO MAKE PRODUCT CHANGES WITHOUT NOTICE.

SC STEEL-GRAFT
DOOR PRODUCTS LTD.
MANUFACTURING PLANT & HEAD OFFICE
13504 ST. ALBERT TRAIL, EDMONTON, AB. T5L4P4, PHONE 780-453-3761

JOB:

ARCH:

CONT:

DIST:

DATE:

SCALE:

DRN BY:

DRG NO:

AS NOTED H. LIEU

* ADD 18" SIDEROOM FOR JACKSHAFT ELECTRIC OPERATOR MOUNTING.
* ADD 5" SIDEROOM FOR CHAIN HOIST MOUNTING.